



Ref.No.: 23-0623

Report No. 1


Drawing No. 1/5

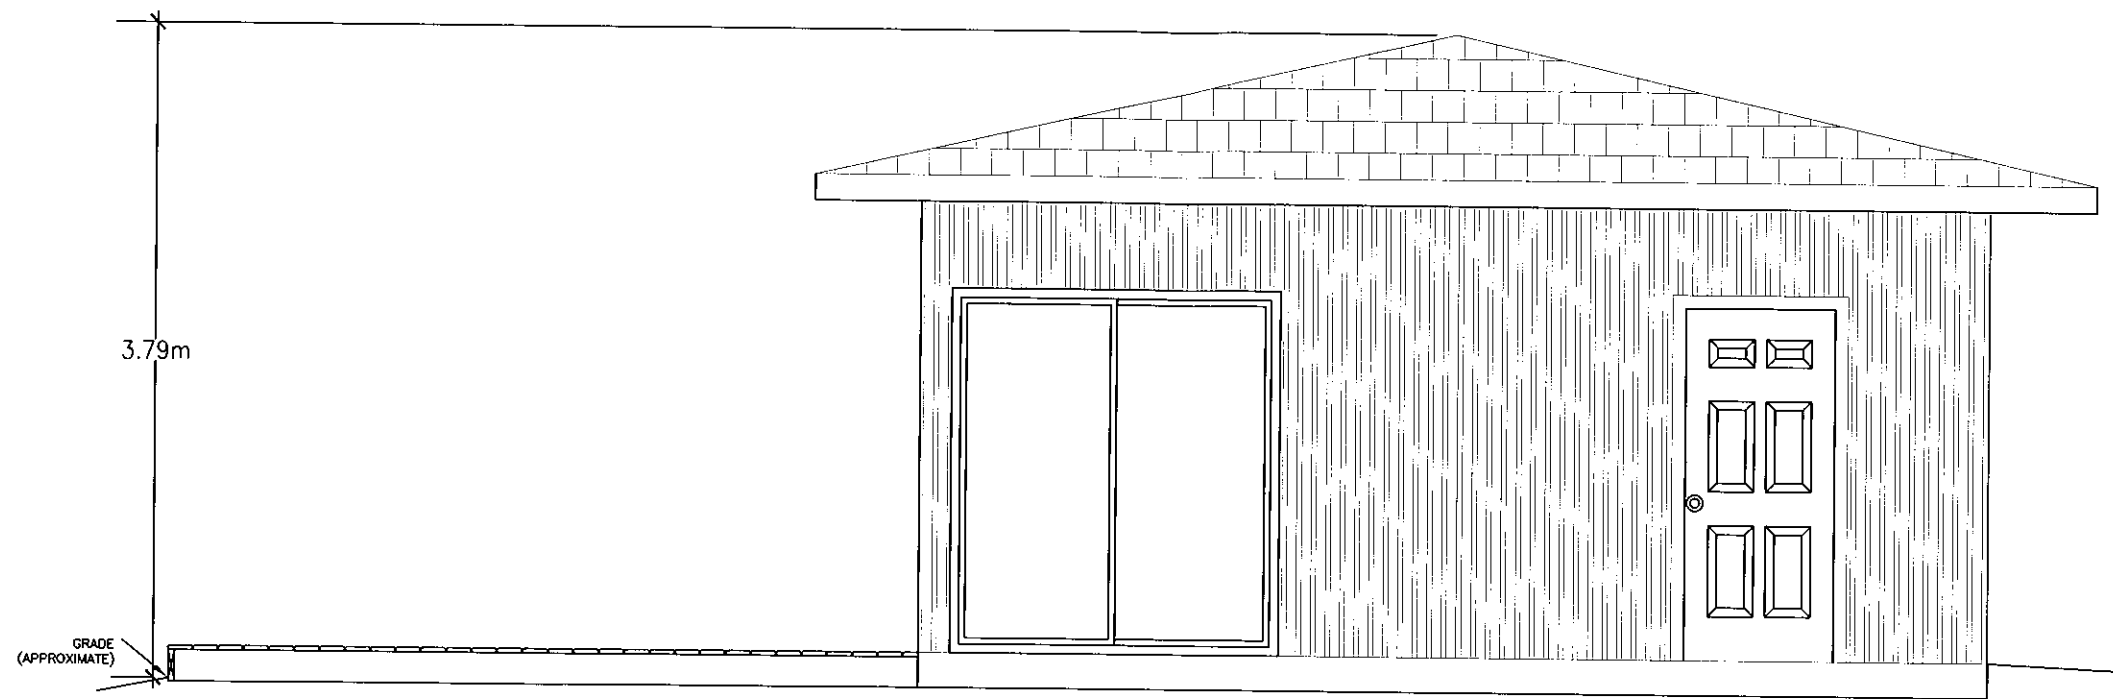

NORTH ELEVATION

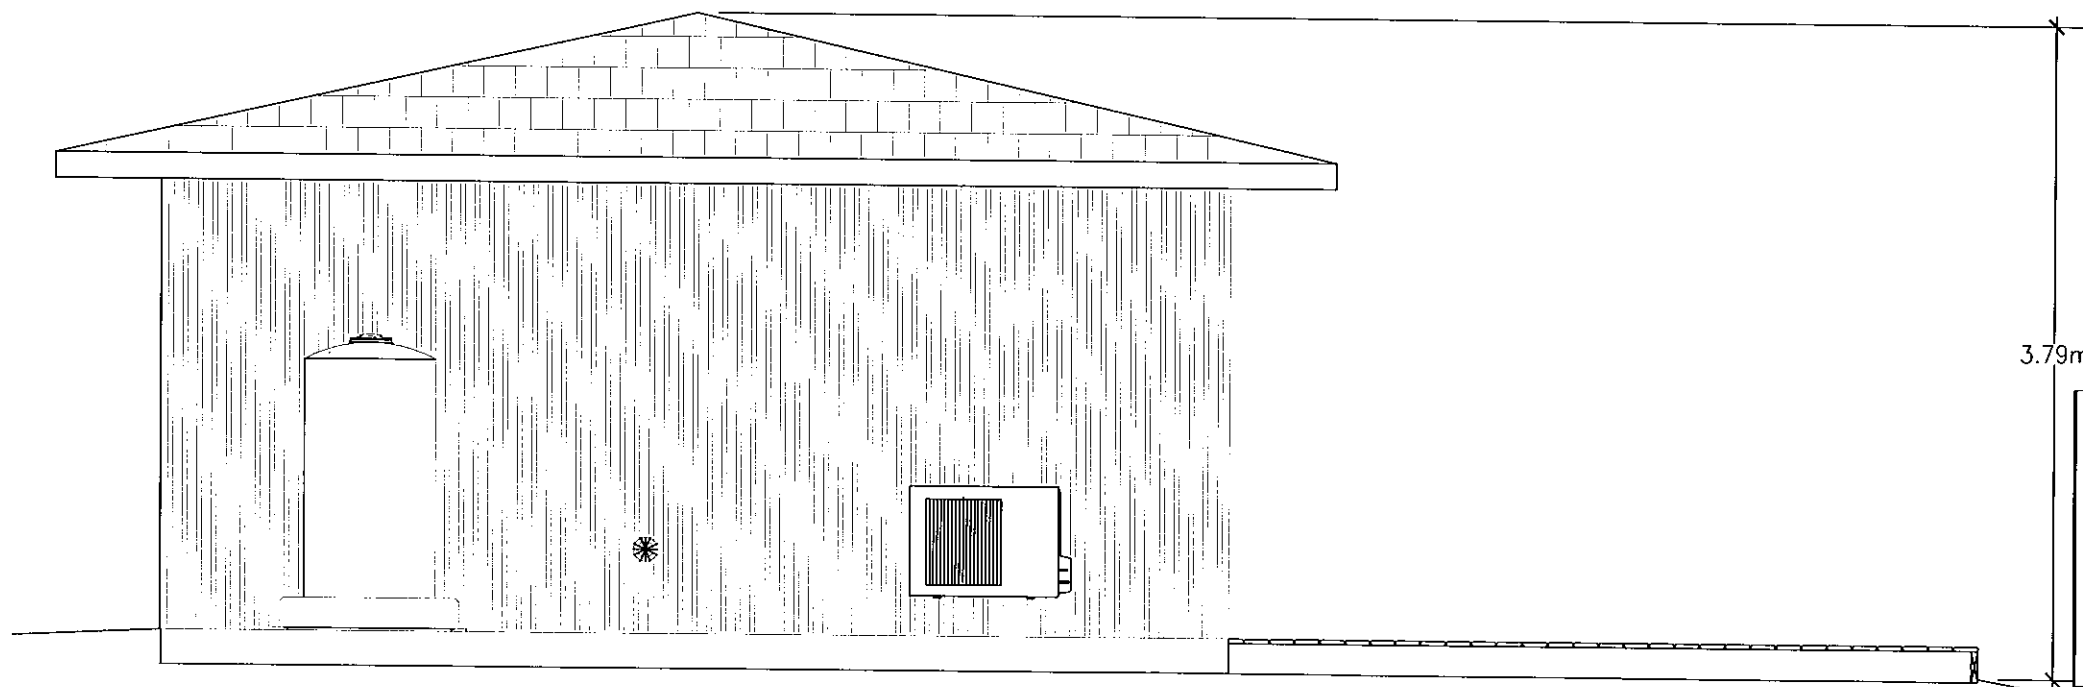

SOUTH ELEVATION

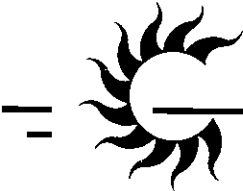
 **CONCORD**  
ENGINEERING  
755 Baker Crescent  
Kingston, Ontario K7M 6P5  
Tel: (613) 634-4357  
Fax: (613) 634-4353  
info@concordengineering.ca

Project: Renovations			
474 Parkhill Lane Hill Island, Ontario			
Drawing: Elevations			
Client: George Borg			
Designer:	Dwn by: CS	Chd by:	Date: 02-Feb-24


Ref.No.: 23-0623

Report No. 1

Drawing No. 2/5

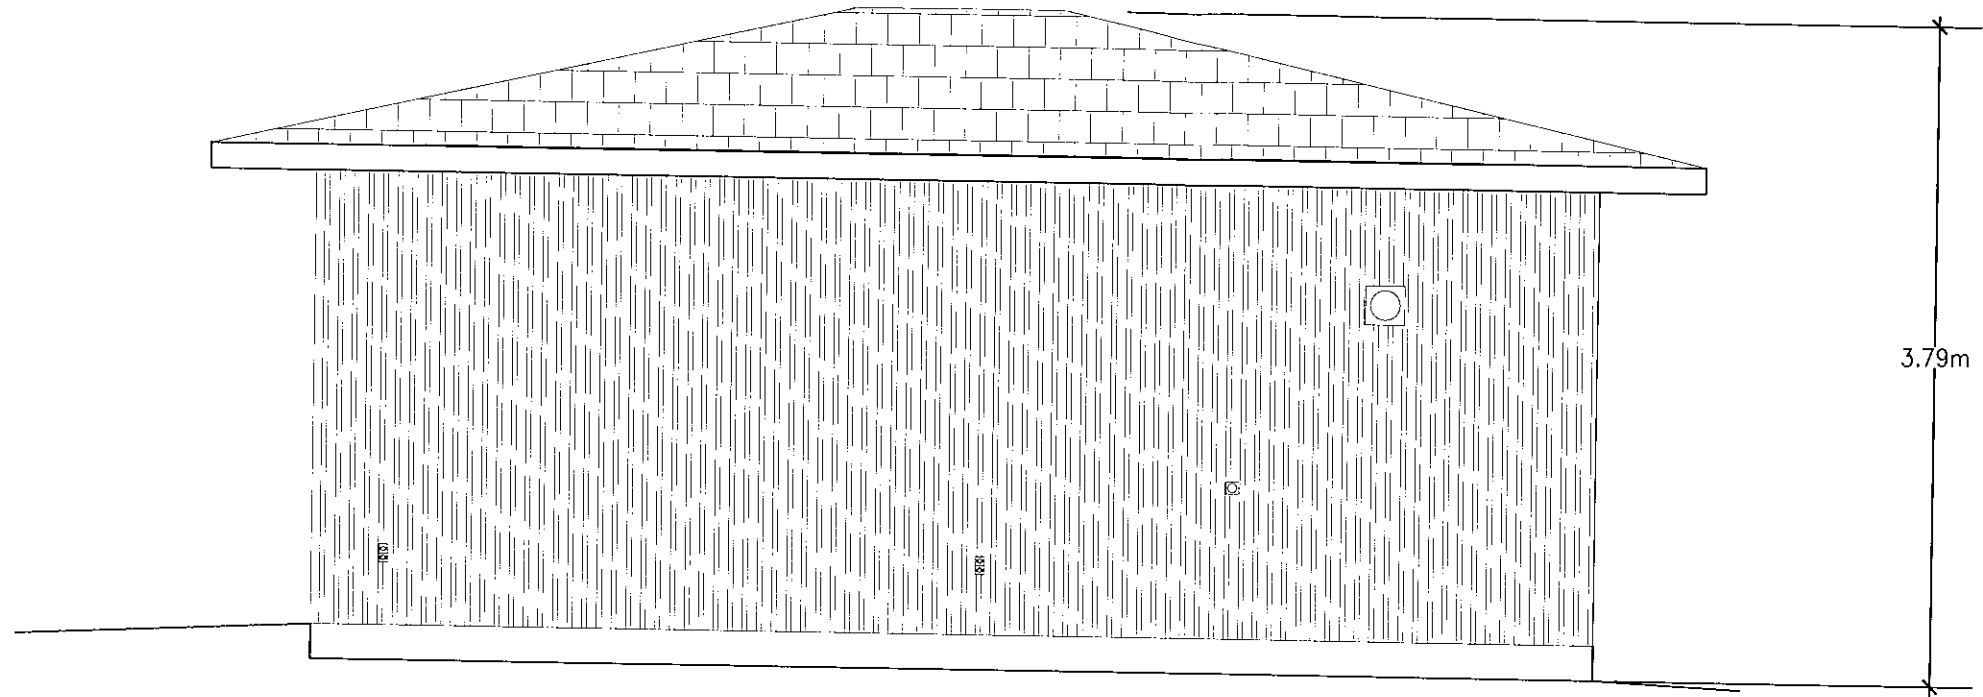


EAST ELEVATION

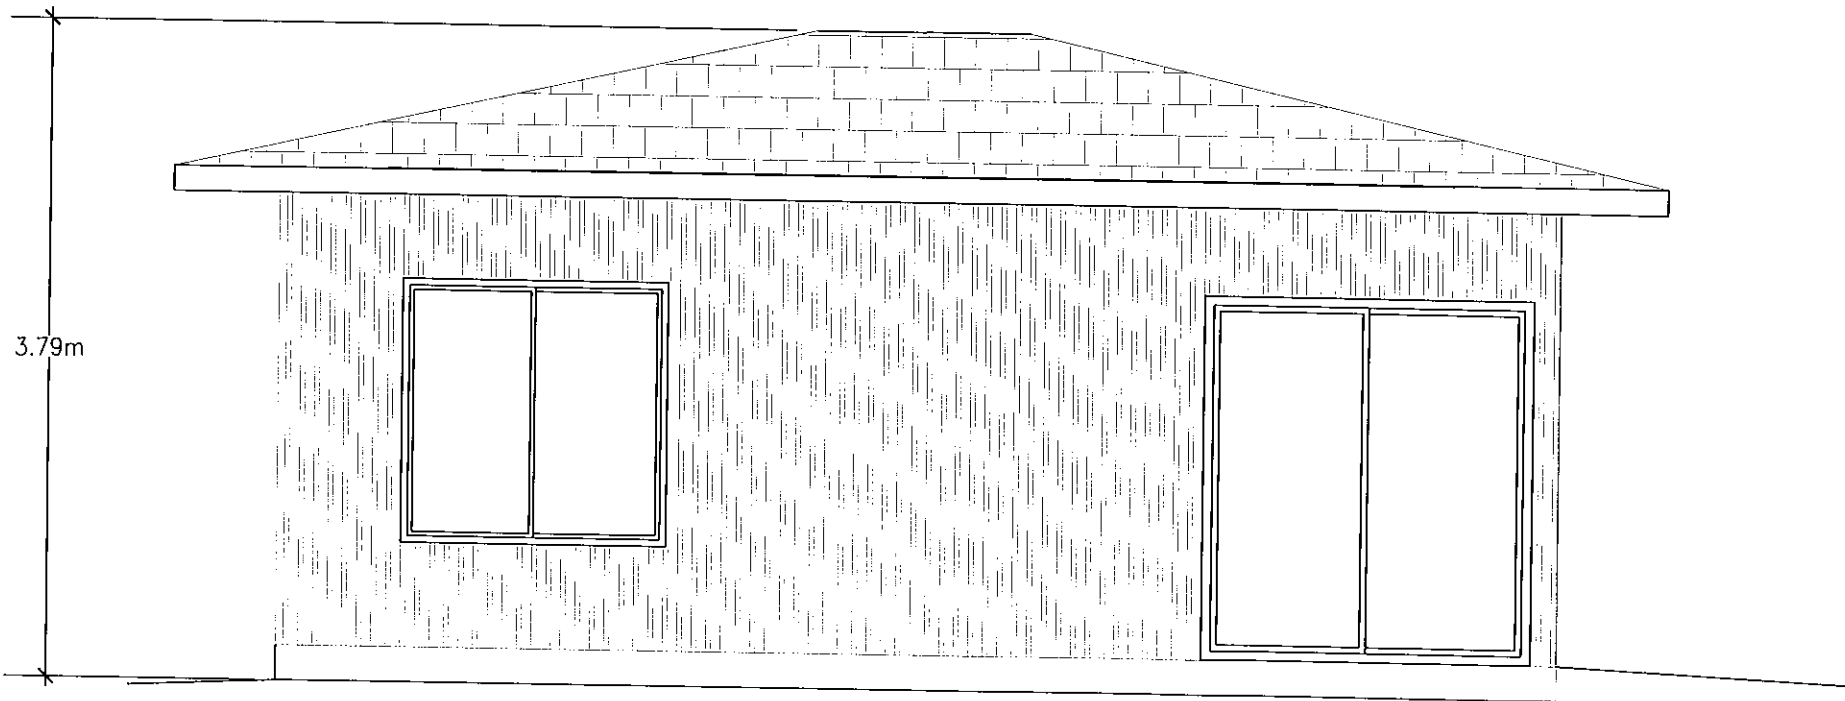

WEST ELEVATION

 **CONCORD**  
ENGINEERING  
755 Baker Crescent  
Kingston, Ontario K7M 6P5  
Tel: (613) 634-4357  
Fax: (613) 634-4353  
info@concordengineering.ca

Project: Renovations			
474 Parkhill Lane Hill Island, Ontario			
Drawing: Elevations			
Client: George Borg			
Designer:	Dwn by: CS	Chd by:	Date: 02-Feb-24

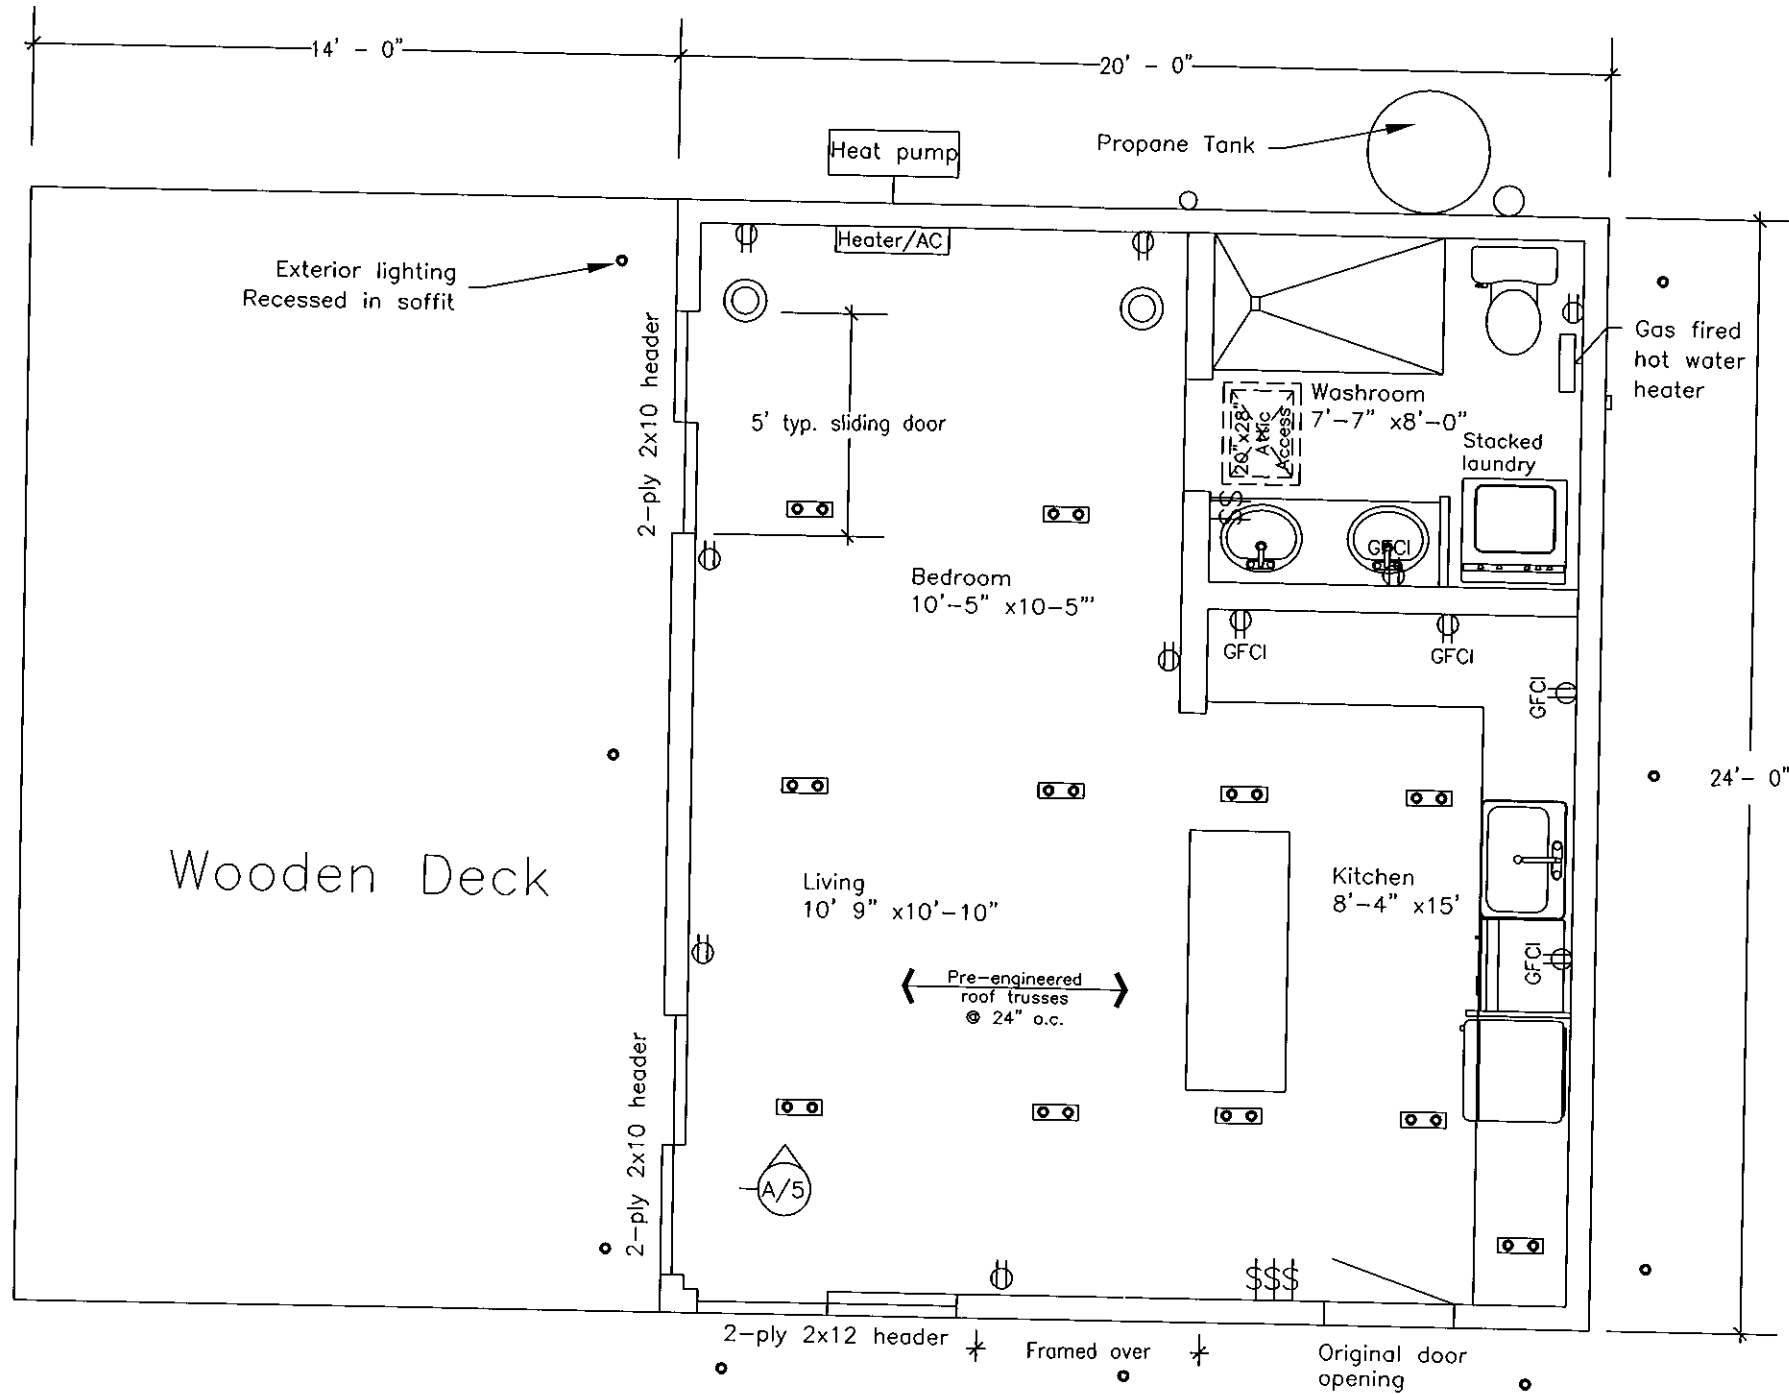


**Notes**  
 Existing garage was retrofit for guests cabin  
 Provide smoke alarm/CO2 detector in bedroom area .

**Legend**

- \$ Switch
- \$₃ 3 Way Switch
- Fixture Light
- Pot lights
- ⊕ Receptacle
- ⊕⊖ Ground Fault Receptacle

Cabin Layout




**CONCORD**  
ENGINEERING

755 Baker Crescent  
Kingston, Ontario K7M 6P5

Tel: (613) 634-4357  
Fax: (613) 634-4353  
info@concordengineering.ca

Project: Renovations			
474 Parkhill Lane Hill Island, Ontario			
Drawing: Cabin Layout			
Client: George Borg			
Designer:	Dwn by: CS	Chd by:	Date: 02-Feb-24

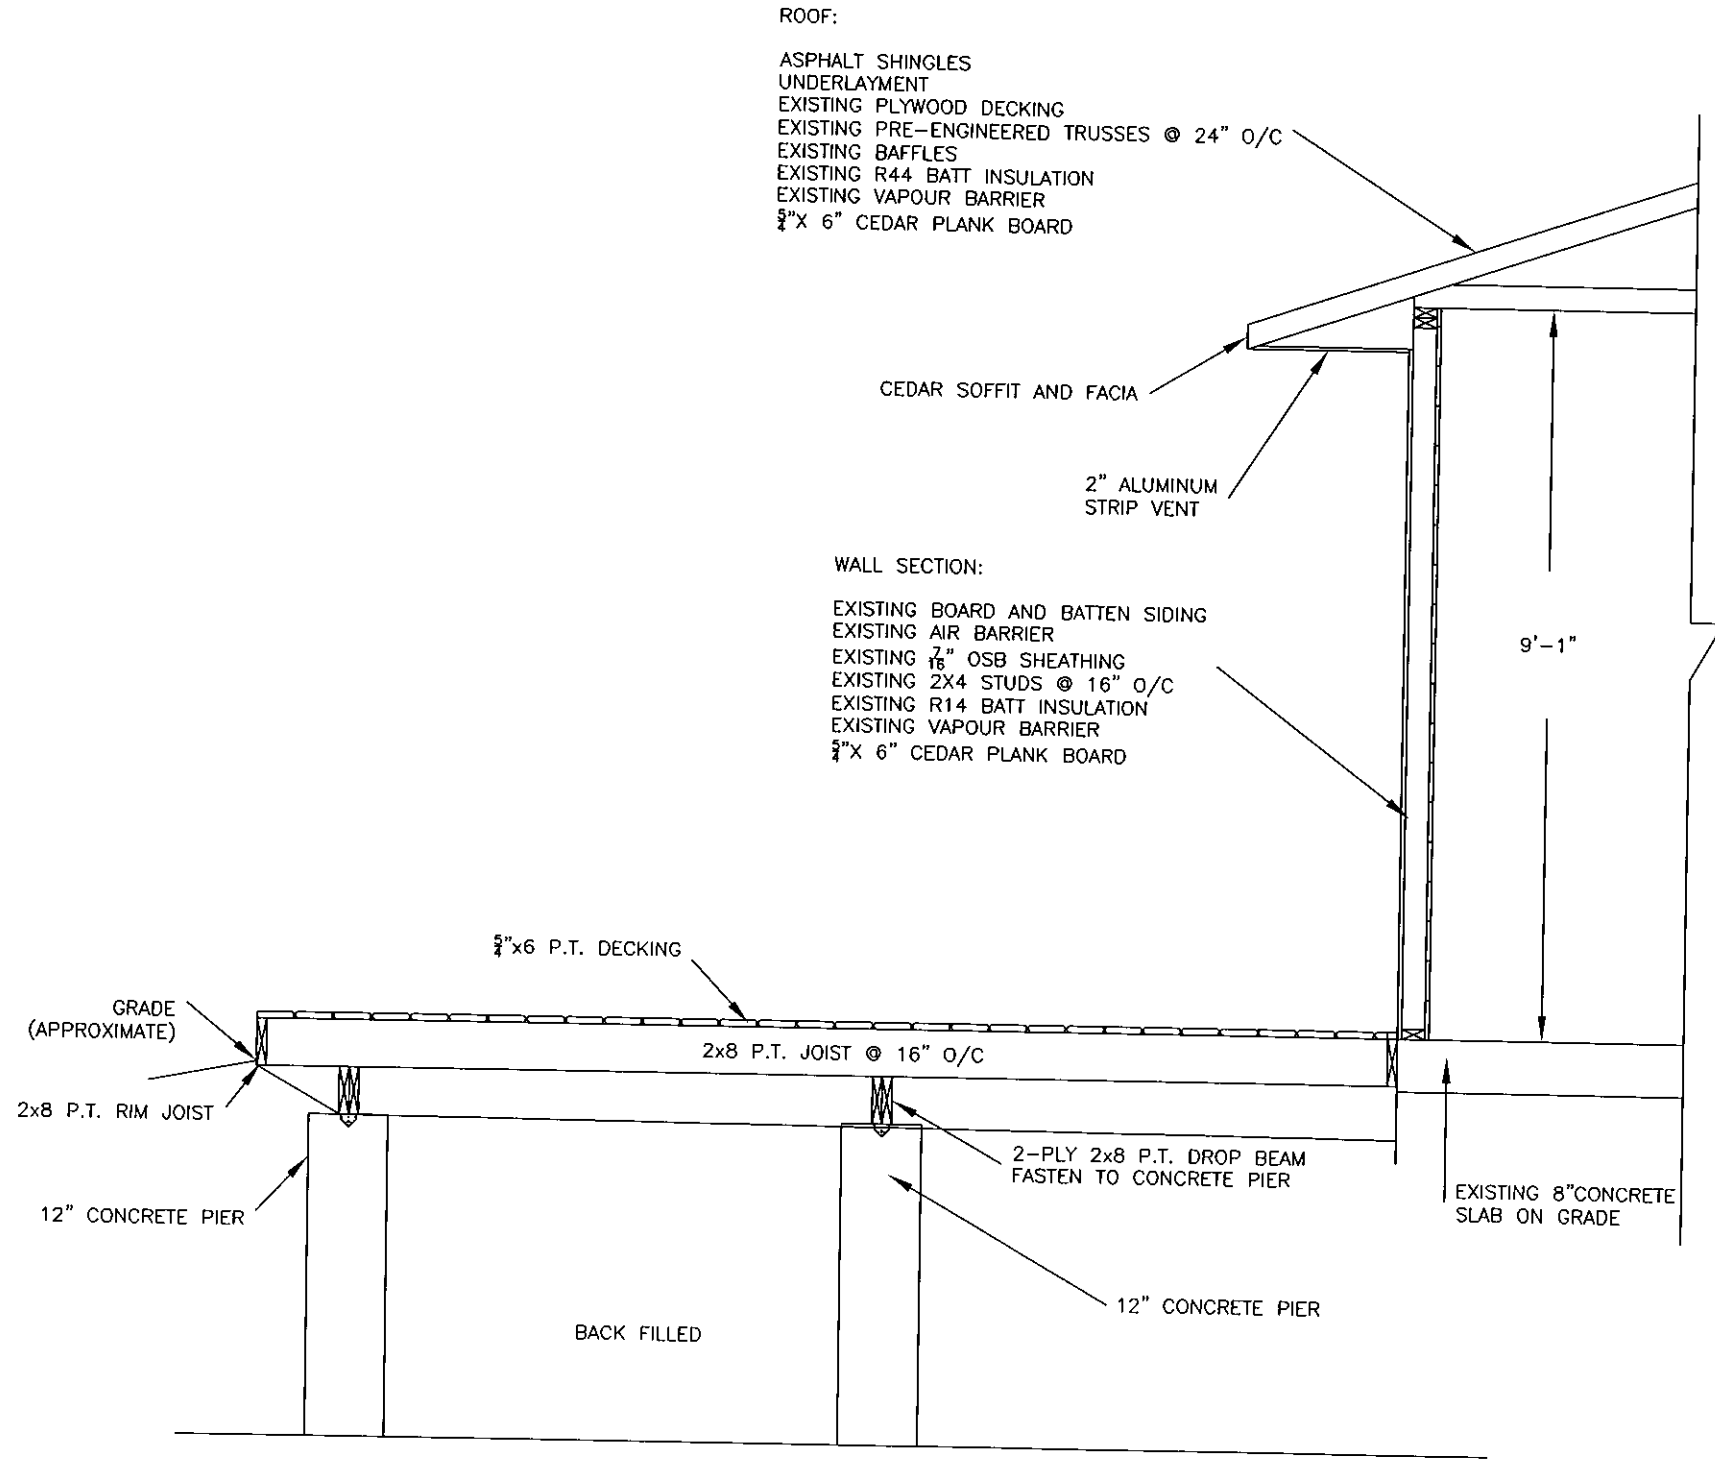


(A) SECTION

**CONCORD**  
ENGINEERING


755 Baker Crescent  
Kingston, Ontario K7M 6P5

Tel: (613) 634-4357  
Fax: (613) 634-4353  
info@concordengineering.ca

Project: Renovations			
474 Parkhill Lane Hill Island, Ontario			
Drawing: Section			
Client: George Borg			
Designer:	Dwn by: CS	Chd by:	Date: 02-Feb-24

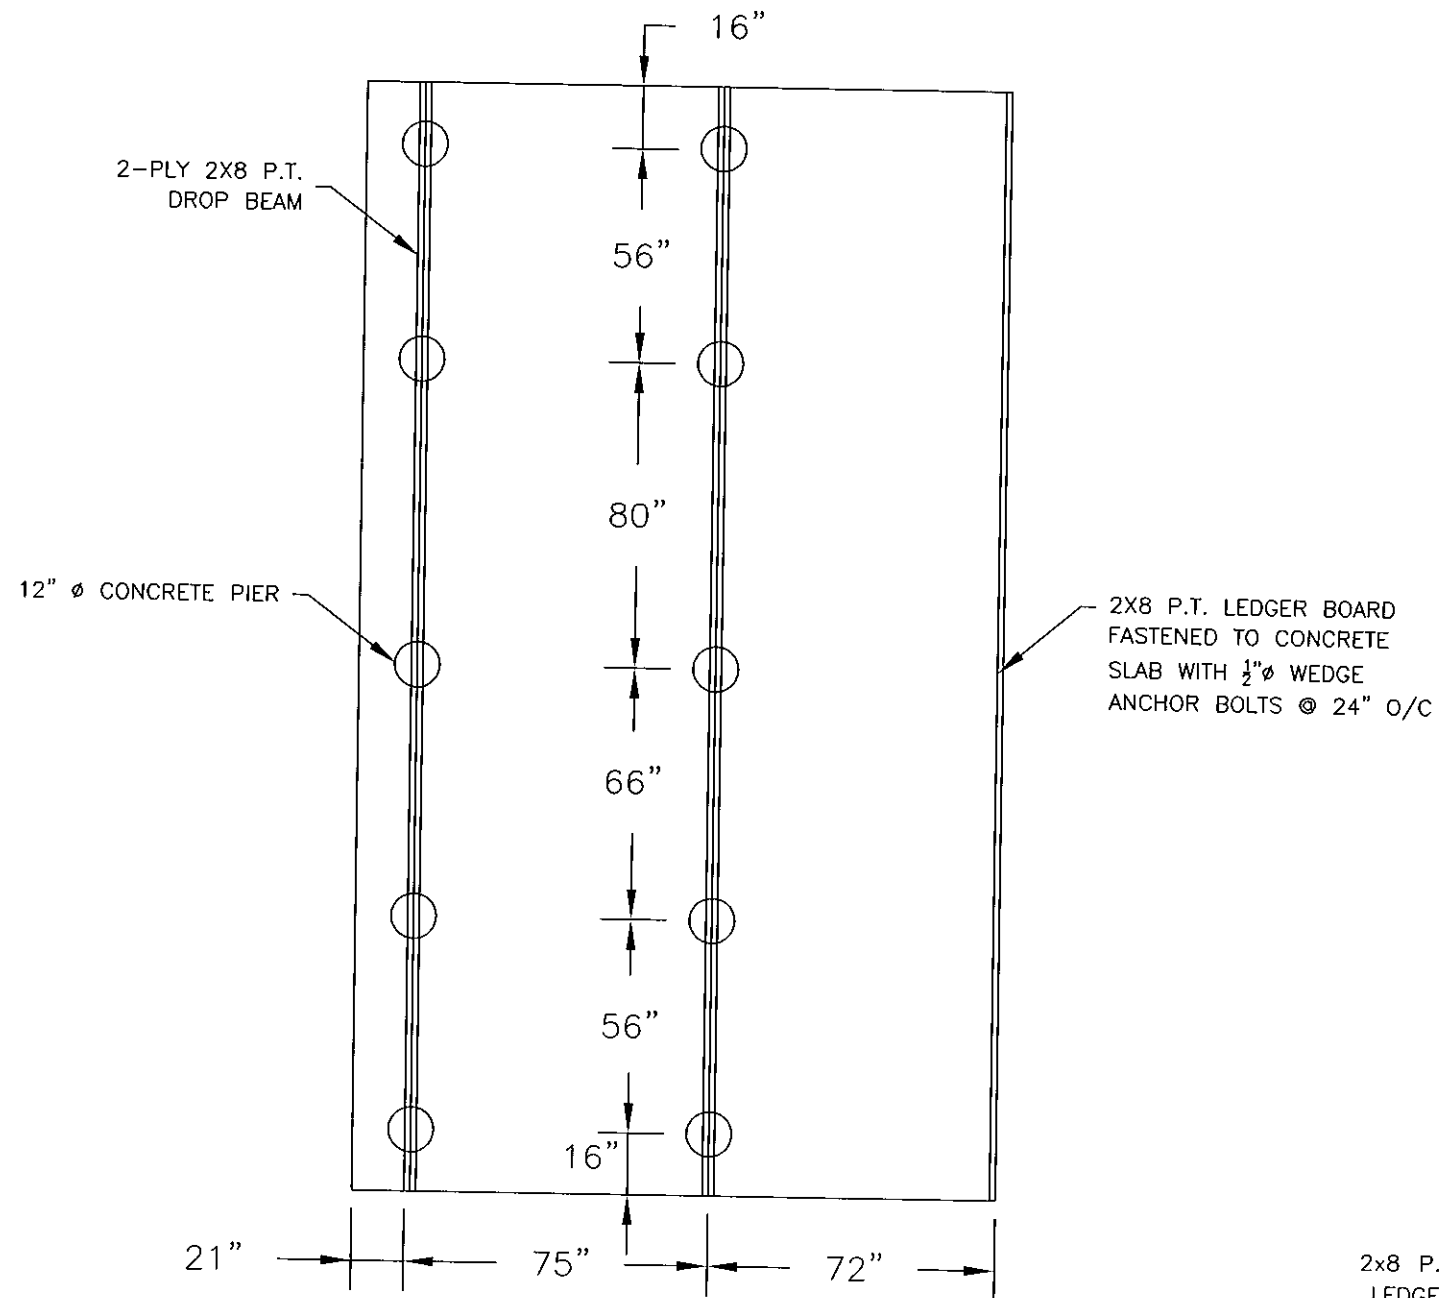

Deck Foundation

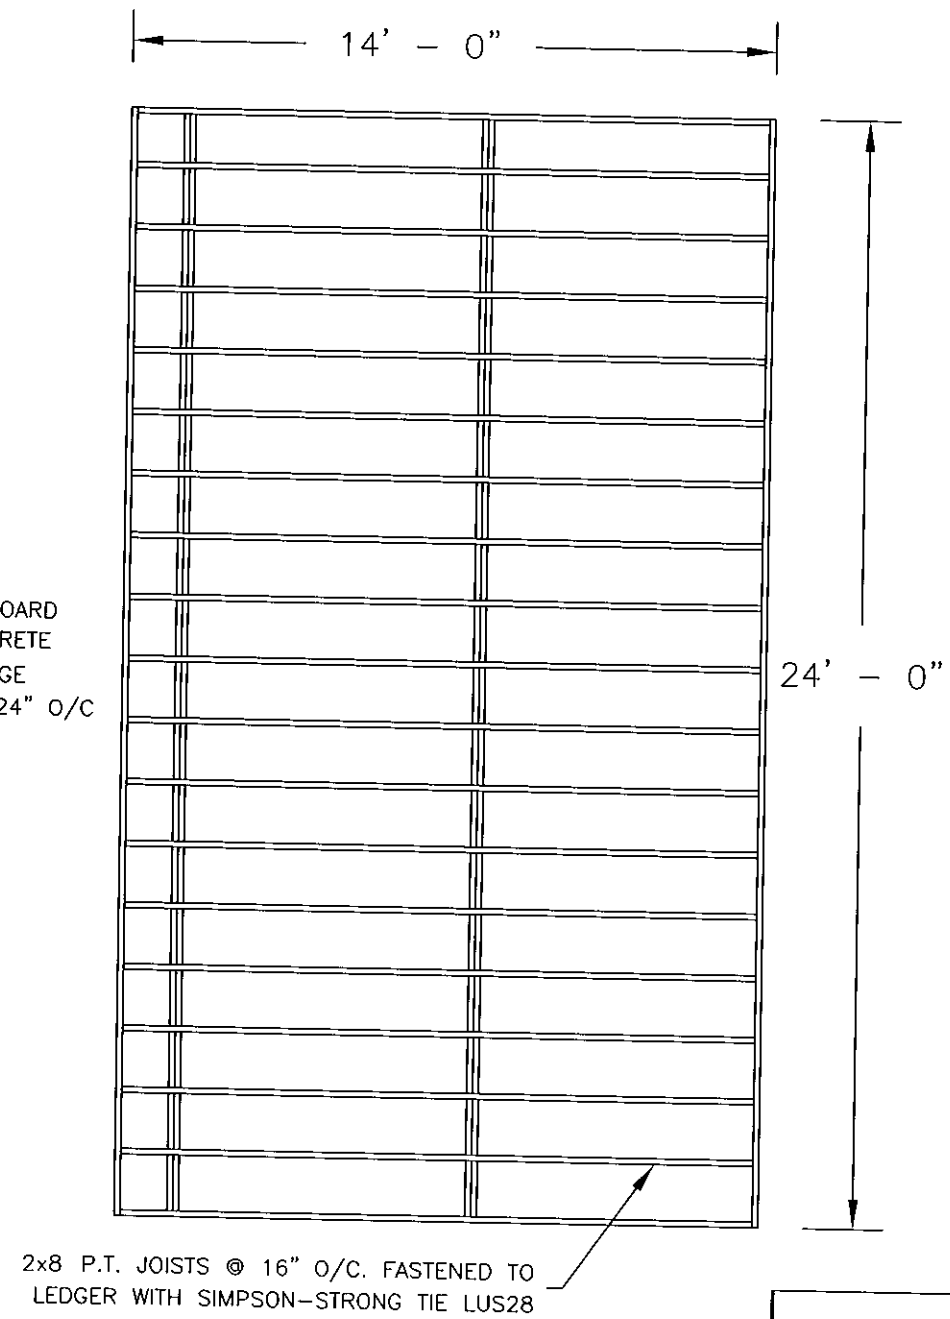

Deck Framing

**CONCORD**  
ENGINEERING

755 Baker Crescent  
Kingston, Ontario K7M 6P5

Tel: (613) 834-4357  
Fax: (613) 834-4353  
info@concordengineering.ca

Project:	Renovations		
	474 Parkhill Lane Hill Island, Ontario		
Drawing:	Deck Framing		
Client:	George Borg		
Designer:	Dwn by: CS	Chd by:	Date: 02-Feb-24