




I HAVE THE INSTRUMENT FOR ME ISSUED
 UNDER THE PROFESSIONAL SEAL OF THE
 STATE OF MASSACHUSETTS.
 JULY 22, 2015
MATTHEW WARD
 REG. NO. 22612
 118M BGIN 34289
Matthew Ward
 ARCHITECT

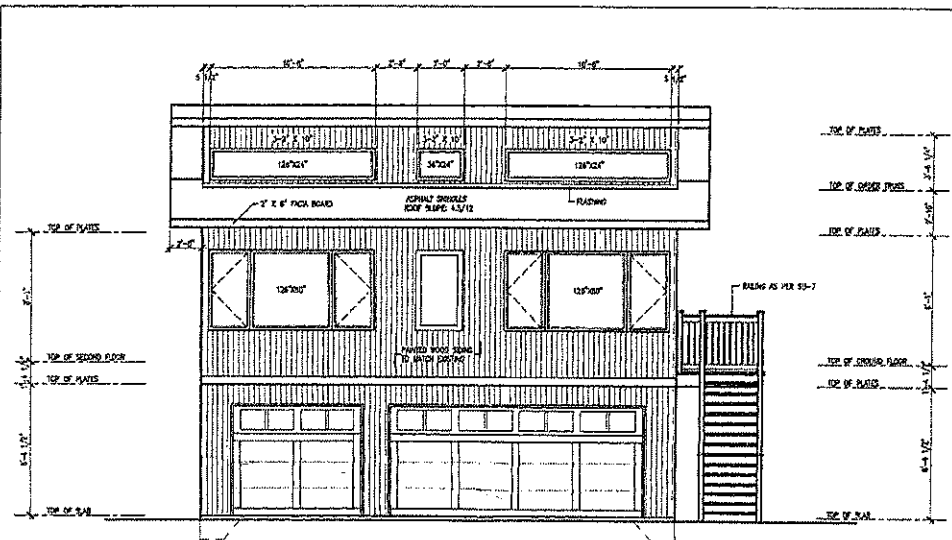


PROPOSED FRONT ELEVATION
 SCALE: 3/16" = 1'-0"

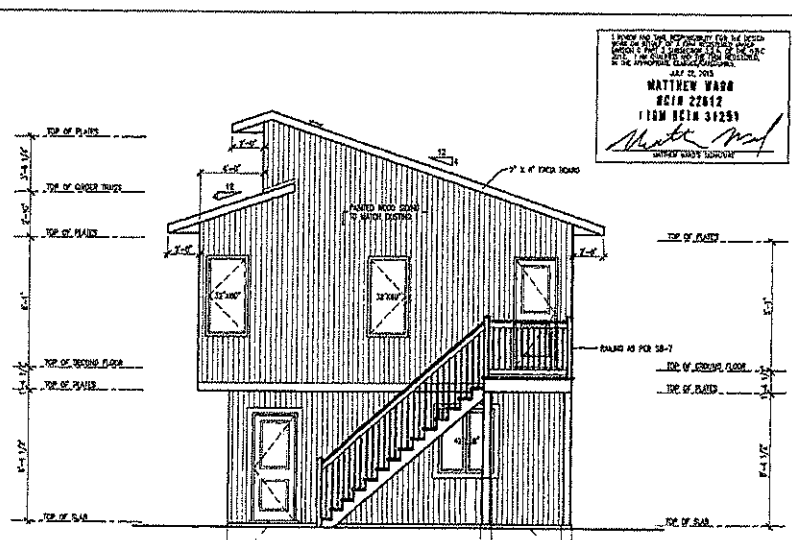

PROPOSED RIGHT SIDE ELEVATION
 SCALE: 3/16" = 1'-0"

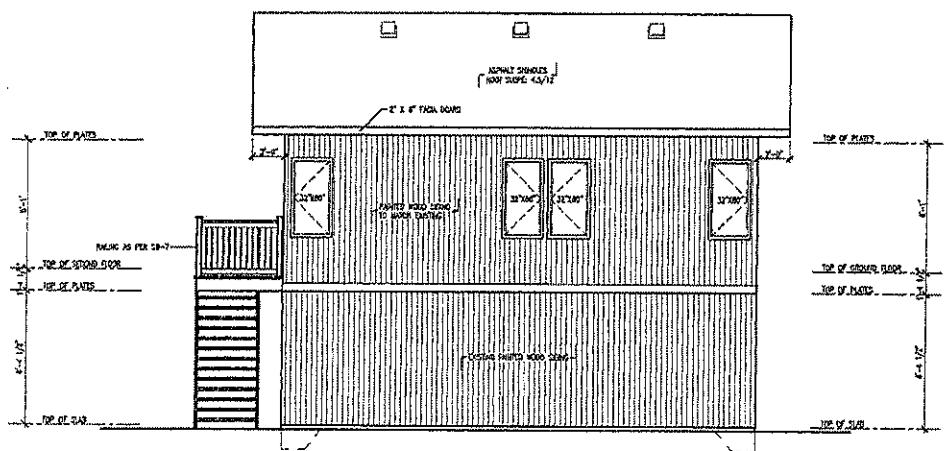

PROPOSED REAR ELEVATION
 SCALE: 3/16" = 1'-0"

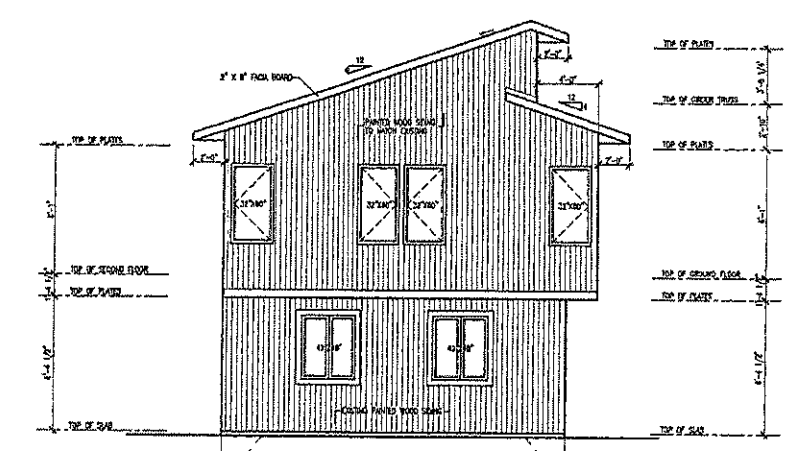

PROPOSED LEFT SIDE ELEVATION
 SCALE: 3/16" = 1'-0"

REVIEWED
 AUG 10 2015

GENERAL NOTES:


1. DIMENSIONS NOT TO BE USED FOR POINT-ON CONSTRUCTION UNLESS APPROVED BY THE CONTRACTOR.
2. THE OWNER'S CONTRACTOR SHALL CHECK AND VERIFY ALL DIMENSIONS AND CONDITIONS TO THE REGULATOR.
3. DIMENSIONS TO BE TO NEW EXISTING GRADE UNLESS NOTED TO BE TO FINISH GRADE OR TO EXISTING CONSTRUCTION.
4. SIZES OF STUD POSTING & PIP POSTINGS ARE REFERRED TO IN THE REGULATOR'S MANUAL AND COMMENTS TO BE RECEIVED AND APPROVED BY LOCAL REGULATORY AGENCY TO PROCEED CONSTRUCTION.
5. DO NOT SCALE THE DRAWINGS.

REVISIONS		
NO.	DESCRIPTION	DATE
2.	-REVIEWED AS PER CITY ENGINEER'S LAYOUT DRAWINGS	JULY 22
1.	-SENT TO LANDSCAPE SUPPLIERS FOR LAYOUT DRAWINGS	July 15


COPYRIGHT RESERVED
 CONTACT INFORMATION:
MATTHEW WARD
ENTERPRISES
 CUSTOM HOME PLAN SERVICE
 613-227-6288
 613-227-(MATT)

ALL TITLE
 PROPOSED STORAGE GARAGE
 311 STRATFORD ROAD, HILL ISLAND
 FOR MR. & MRS. CAVANAGH


SHEET TITLE		
FRONT ELEVATION, RIGHT SIDE ELEVATION, REAR ELEVATION & LEFT SIDE ELEVATION		
SCALE: AS SHOWN	DESIGNER: M. WARD	SHEET NUMBER: A4.0
CHECKER:	DATE: JULY 2015	
DATE:	FROM DATE:	
FROM DATE:		

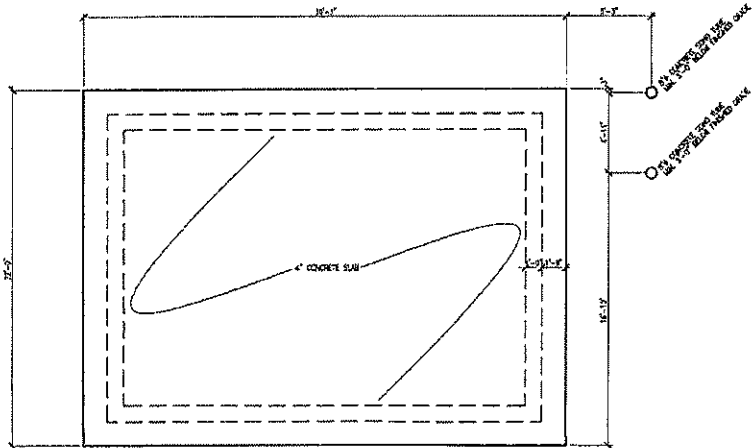

PROPOSED FOUNDATION PLAN
SCALE: 3/16" = 1'-0"

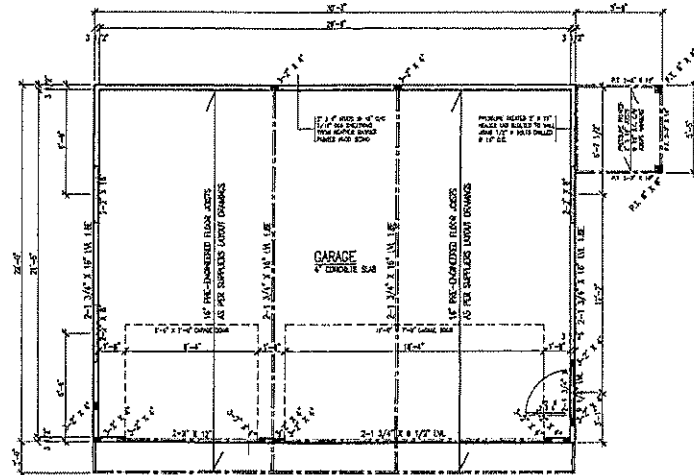


PROPOSED GROUND FLOOR PLAN
SCALE: 3/16" = 1'-0"

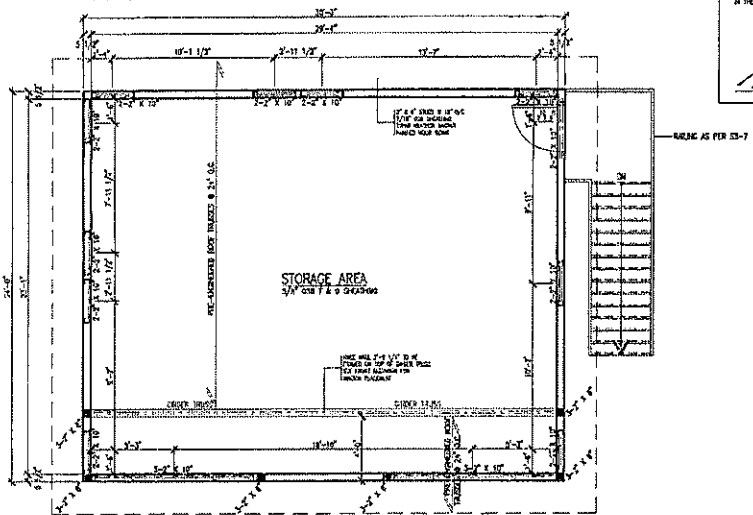

PROPOSED SECOND FLOOR PLAN
SCALE: 3/16" = 1'-0"

REGISTERED PROFESSIONAL ARCHITECT
STATE OF CONNECTICUT
MAY 22, 2015
MATTHEW WARD
DCIN 22812
FIRM DCIN 31251
Matthew Ward
MATTHEW WARD ARCHITECT

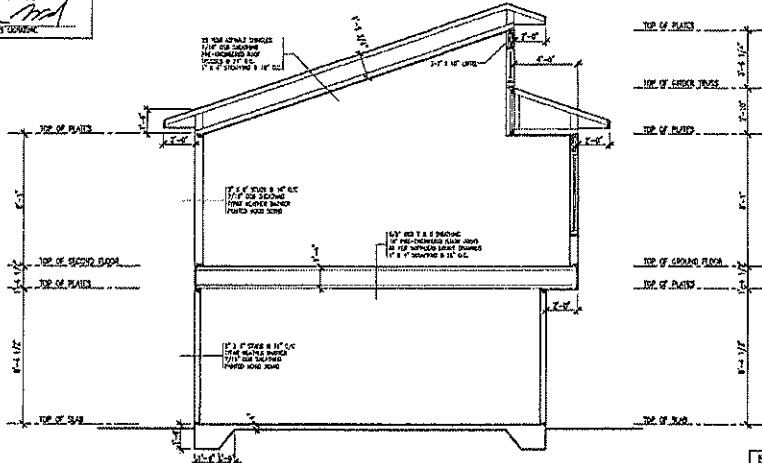

PROPOSED BUILDING SECTION
SCALE: 3/16" = 1'-0"

REVIEWED
AUG 10 2015

GENERAL NOTES:

1. DRAWINGS NOT TO BE USED FOR PERMIT OR CONSTRUCTION UNLESS APPROVED BY THE CONSULTANT.
2. THE GENERAL CONTRACTOR SHALL CHECK AND VERIFY ALL DIMENSIONS AND RELATIONS TO THE EXISTING.
3. RESPONSIBILITY TO BE TO THE CLIENT TO VERIFY ALL DIMENSIONS AND RELATIONS TO THE EXISTING.
4. SIZE OF STEEL FOOTING & PAD FOOTINGS ARE SUBJECT TO BE BY THE GEOTECHNICAL ENGINEER, GEORGE SIMON, CAVANAH NATIONAL AND SUPERVISOR TO BE DETERMINED AND APPROVED BY THE CONSULTANT PRIOR TO FOUNDING CONTRACT.
5. DO NOT SCALE THE DRAWINGS.

REVISIONS		
NO.	DESCRIPTION	DATE
2.	REVISED AS PER NOTIT LENDERS' LAYOUT CHANGES.	JULY 22
1.	SENT TO LENDER SUPPLIERS FOR LAYOUT CHANGES.	JULY 15

COPYRIGHT RESERVED
 CHANG STORAGE
MATTHEW WARD
ENTERPRISES
 CUSTOM HOME PLAN SERVICE
 613-227-6288
 613-227-(MATT)

JOB TITLE:
 PROPOSED STORAGE GARAGE
 311 STRATFORD ROAD, HILL ISLAND
 FOR MR. & MRS. CAVANAH

SHEET TITLE:
 FRONT ELEVATION, RIGHT SIDE
 ELEVATION, REAR ELEVATION &
 LEFT SIDE ELEVATION

SCALE: AS SHOWN
 DRAWN: M. WARD
 CHECKED:
 DATE: JULY 2015
 PRINT DATE:

DRAWING NUMBER:
A3.0