


The Red Dots Indicate Power Available for Boaters

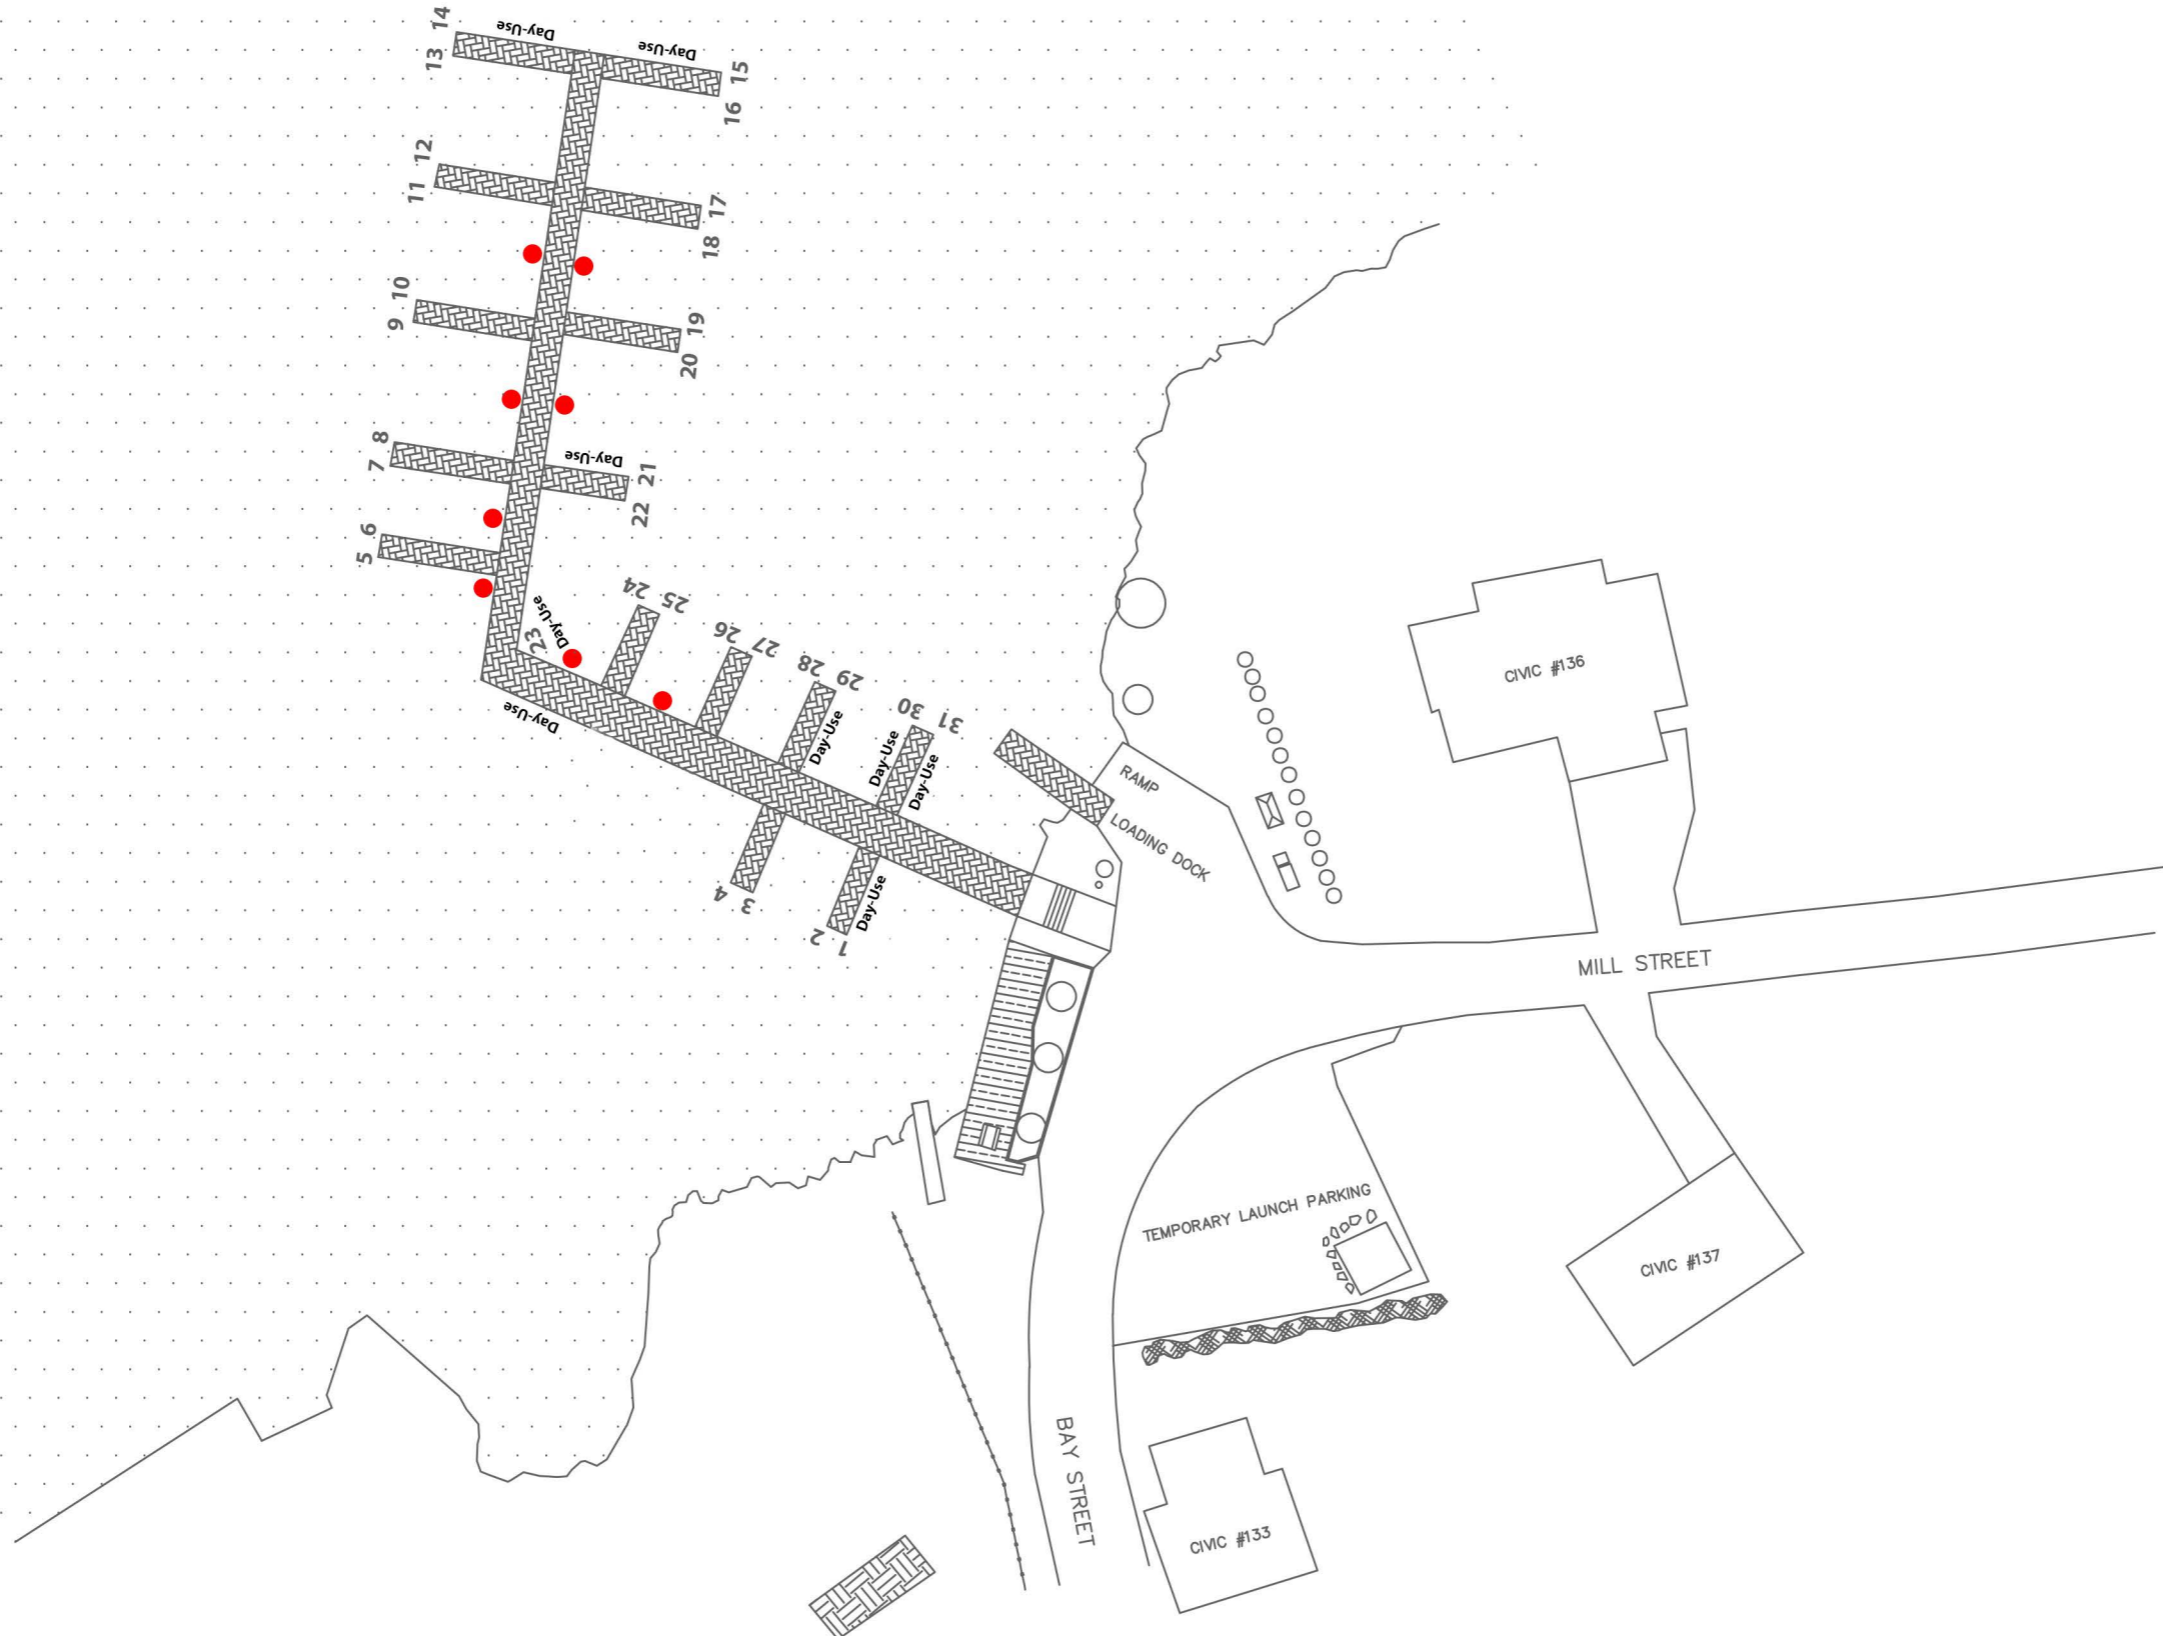

1.	ISSUED FOR REVIEW	MAR. 2023	AH
No.	REVISION	DATE	BY



**TOWNSHIP OF LEEDS AND
THE THOUSAND ISLANDS**

DRAWN BY:
AH
DESIGN BY:
AH
CHECKED BY:
DH



TOWNSHIP OF LEEDS AND
THE THOUSAND ISLANDS
1233 PRINCE STREET
LANSDOWNE, ONTARIO K0E 1L0
TEL. (613) 659-2415

**SEELEY'S BAY
HARBOUR**

DATE:	MAR 2023
SCALE:	NTS
DWG No.	1
JOB NO.	TLTI 2023-001
CADD FILE:	1

